


WEST CENTRAL
DRIVERS IMPROVEMENT
CENTER

HILLS OF FLORIDA
(OCALA COLD STORAGE)

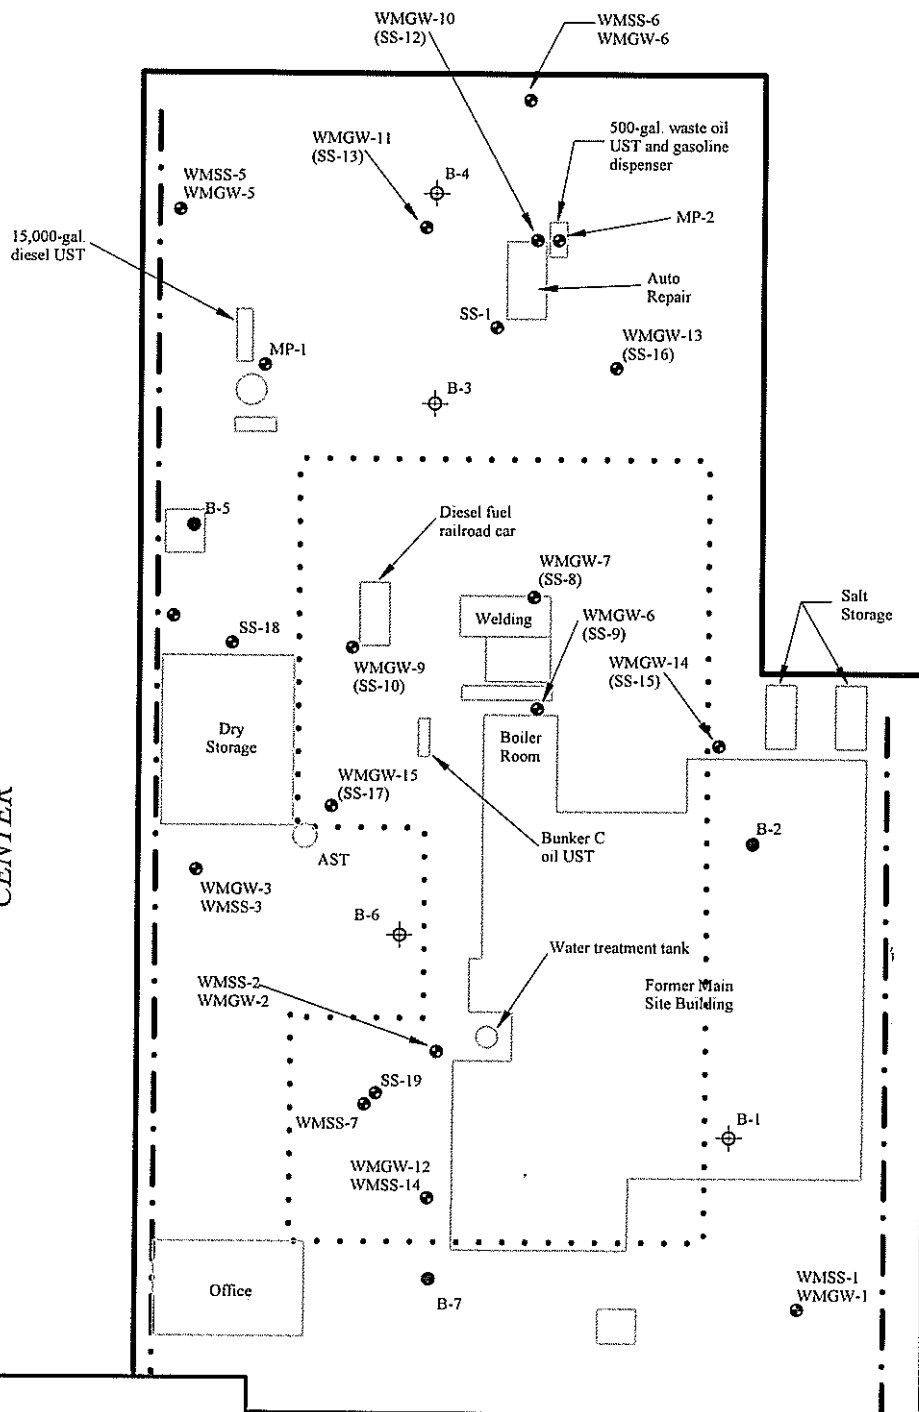

NORTHEAST 14TH STREET

LEGEND

- Previous Sampling Location
- Soil Boring Location
- Temporary Well Location
- Fence
- Site Boundary
- New Building Location
- Former Buildings/Features

SITE SCHEMATIC
New Building Construction
315 NE 14th Street
Ocala, Florida

SCALE: NOT TO SCALE
AUGUST 28, 2006
VERTEX PROJ. NO. 9642

VERTEX
ENVIRONMENTAL SERVICES, INC.
FIGURE NO. 2